



図面 1
 広域見取図 (S=1/60,000)

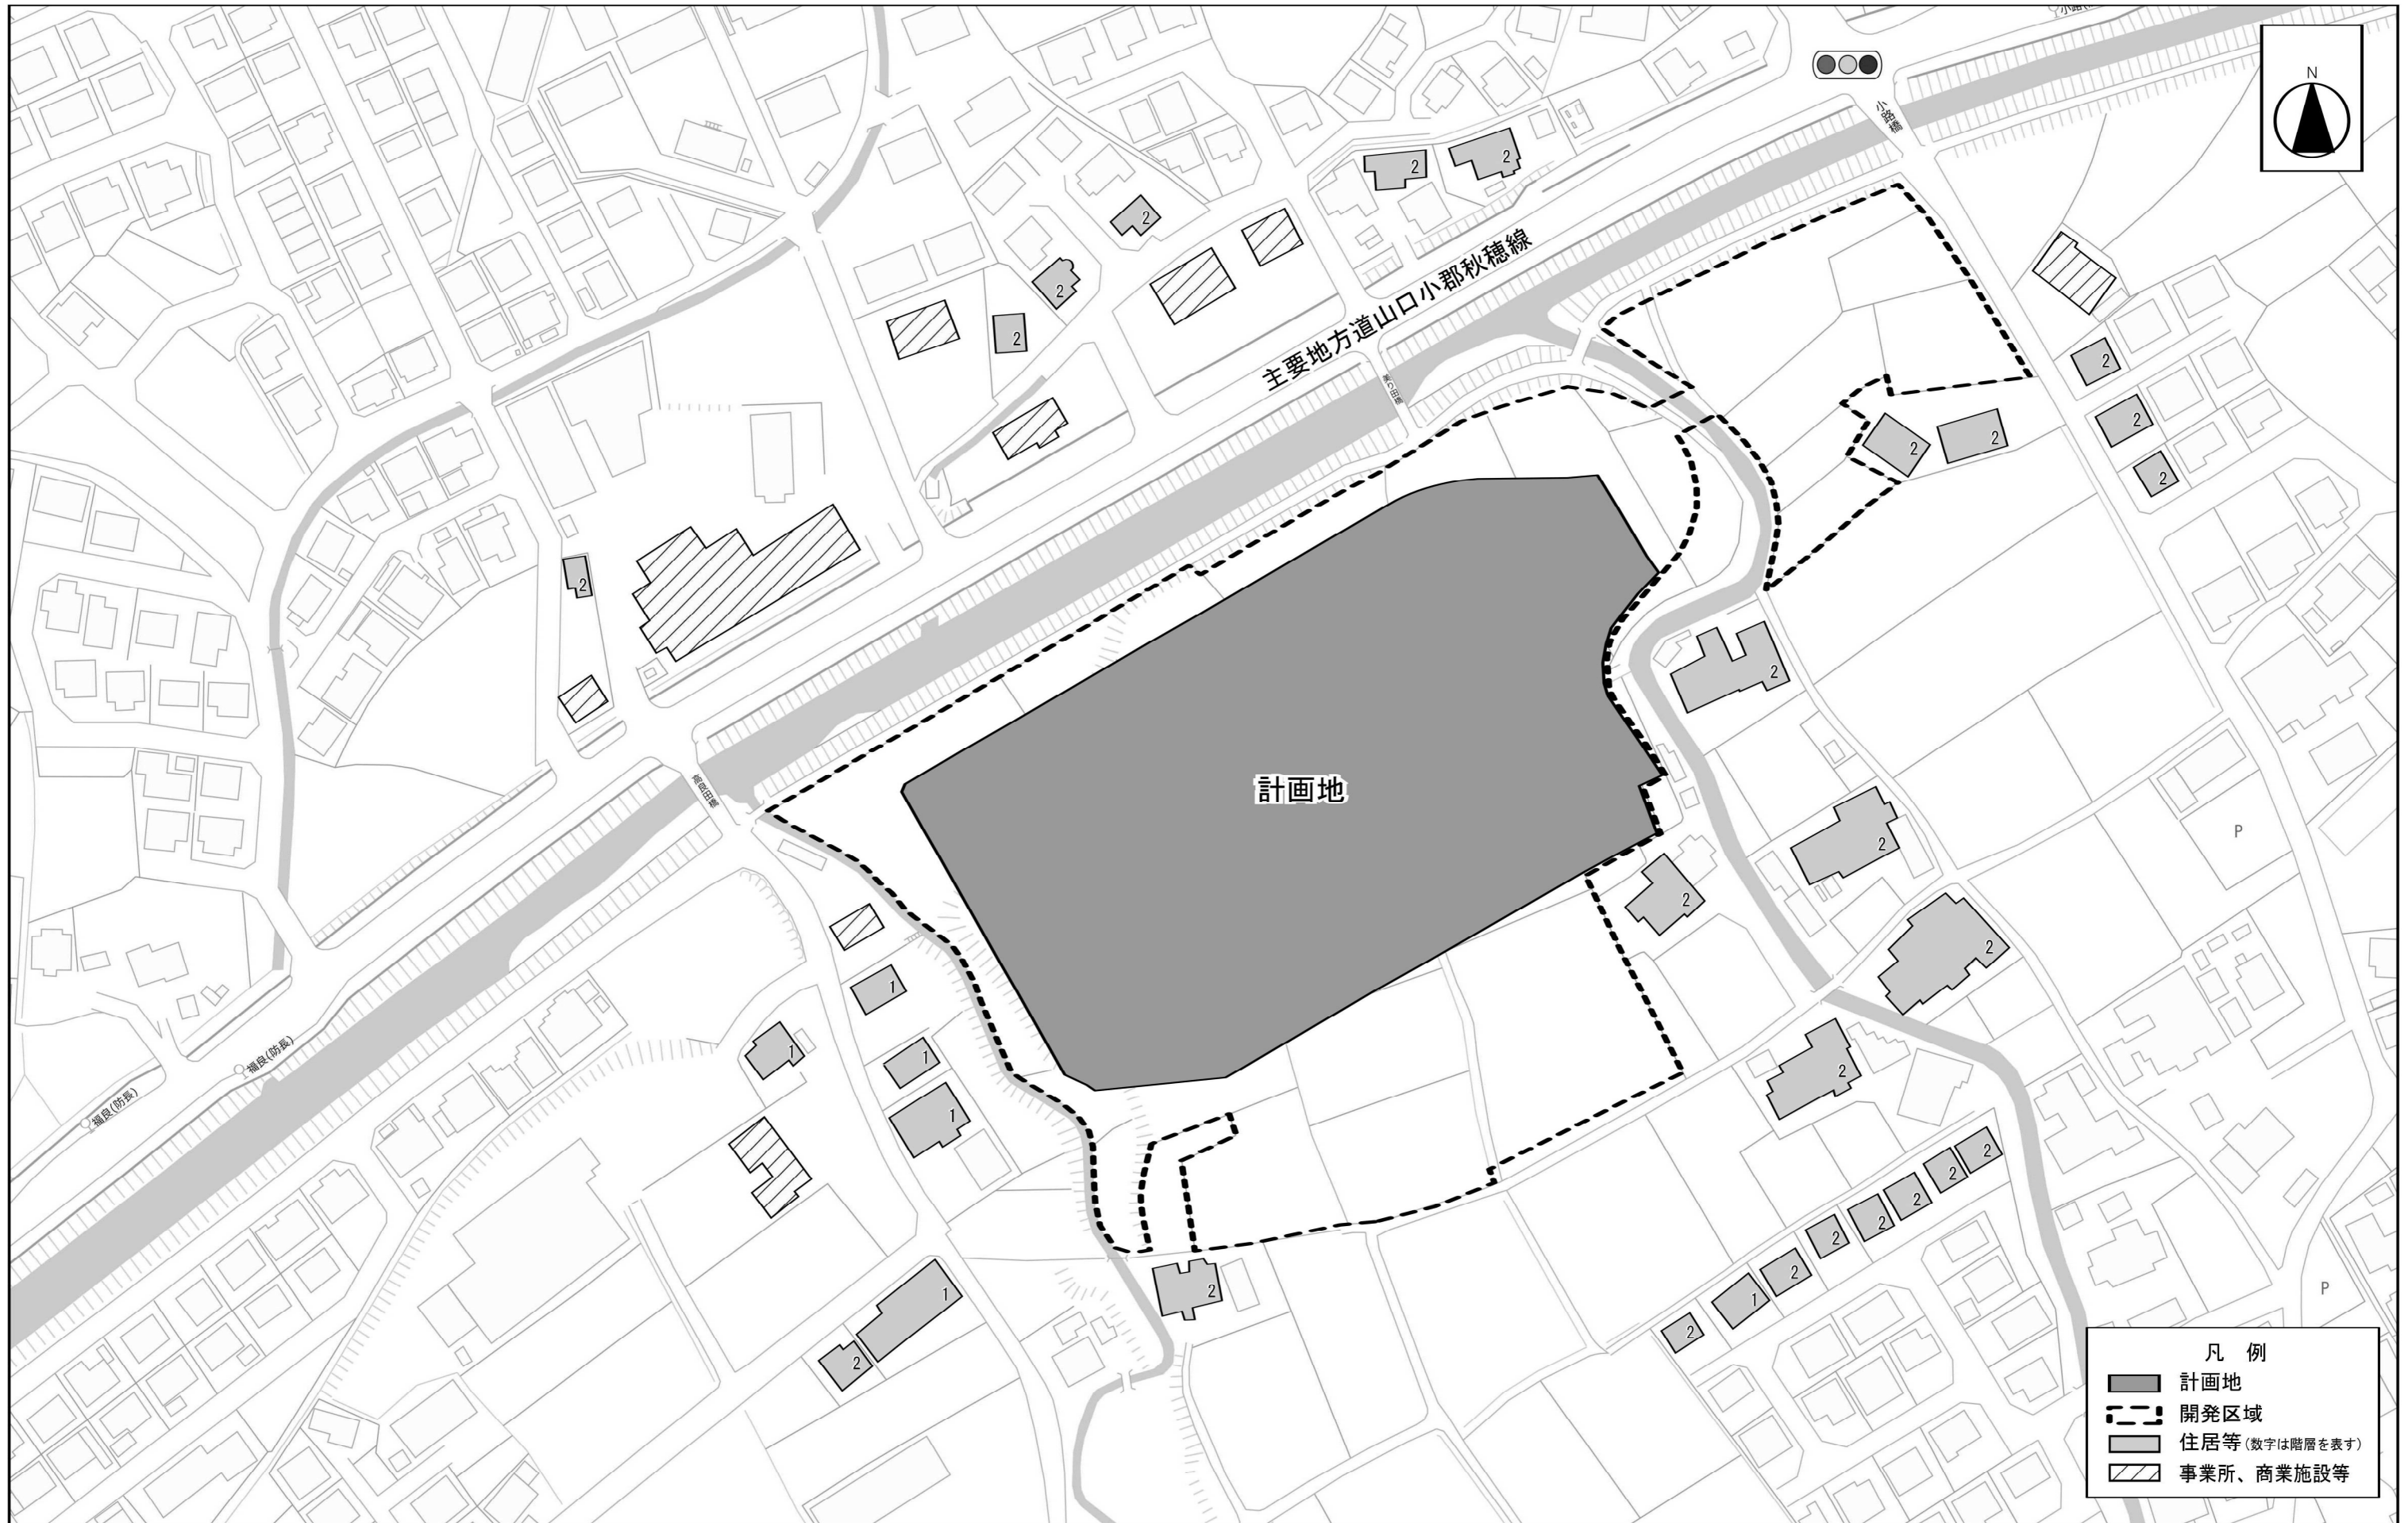

図面 2
 周辺見取図 (S=1/1, 500)

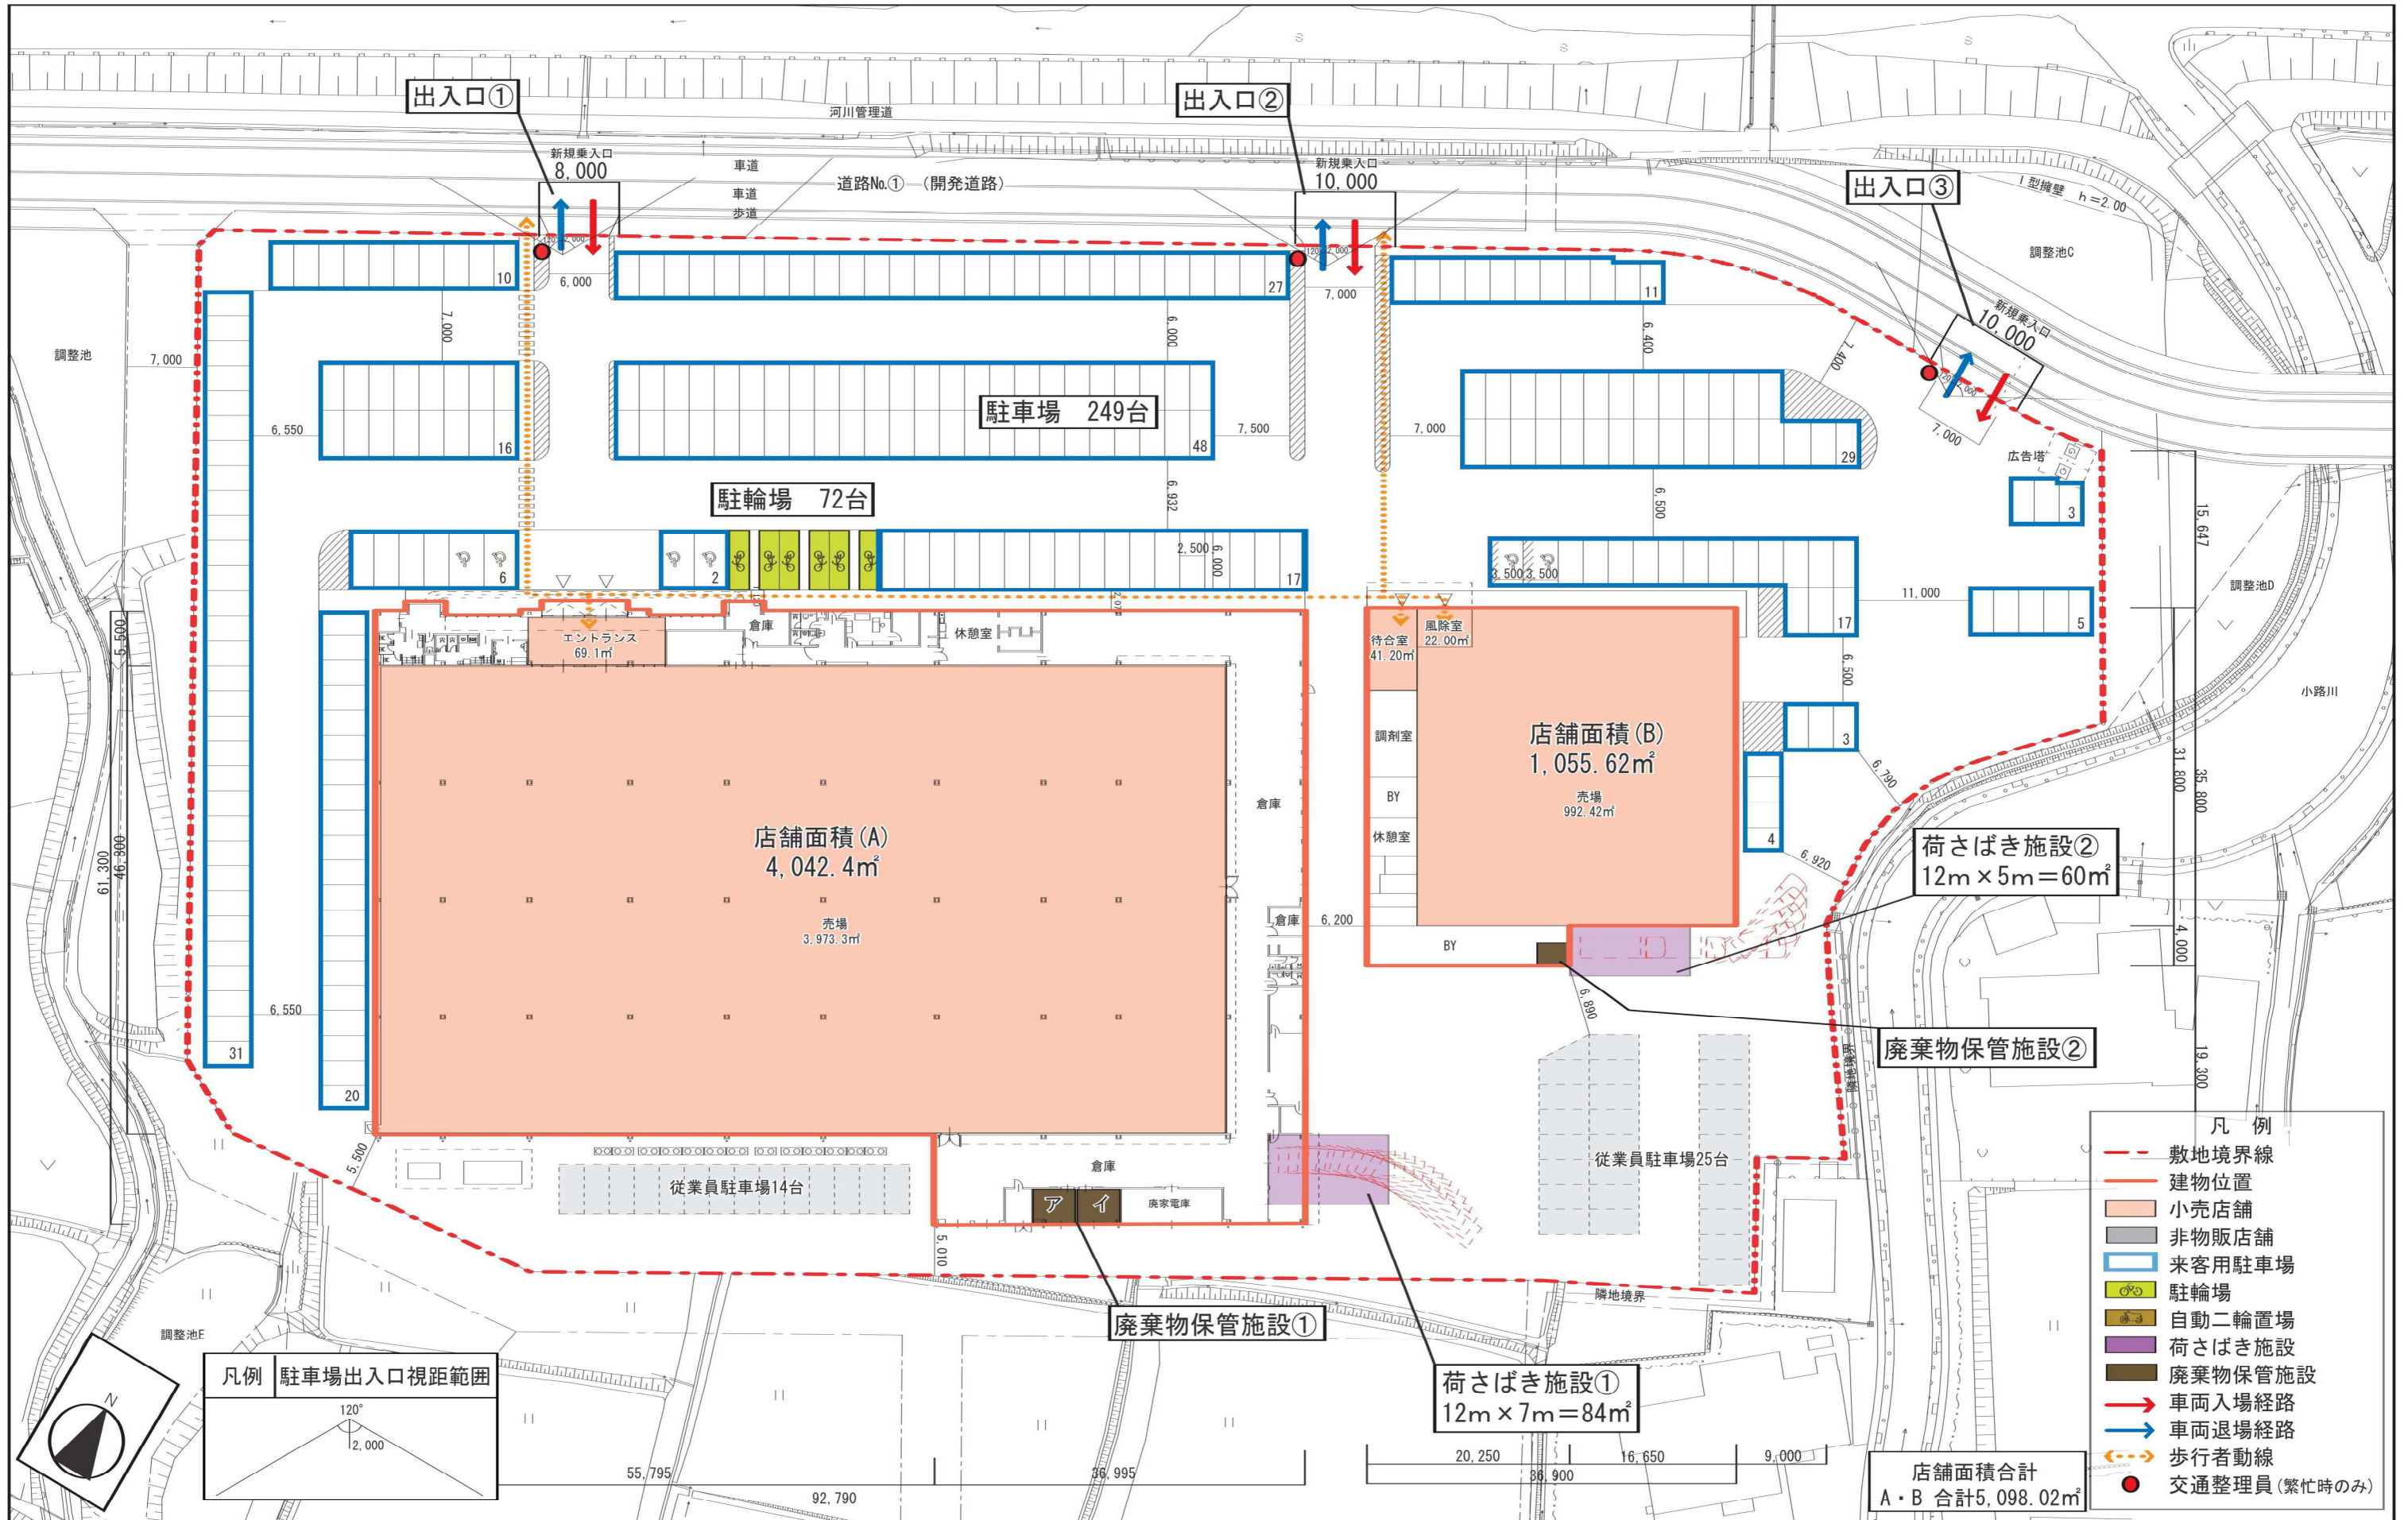

図面3
 建物配置図兼平面図 (S=1/600)